



PROPOSED MIXED USE DEVELOPMENT



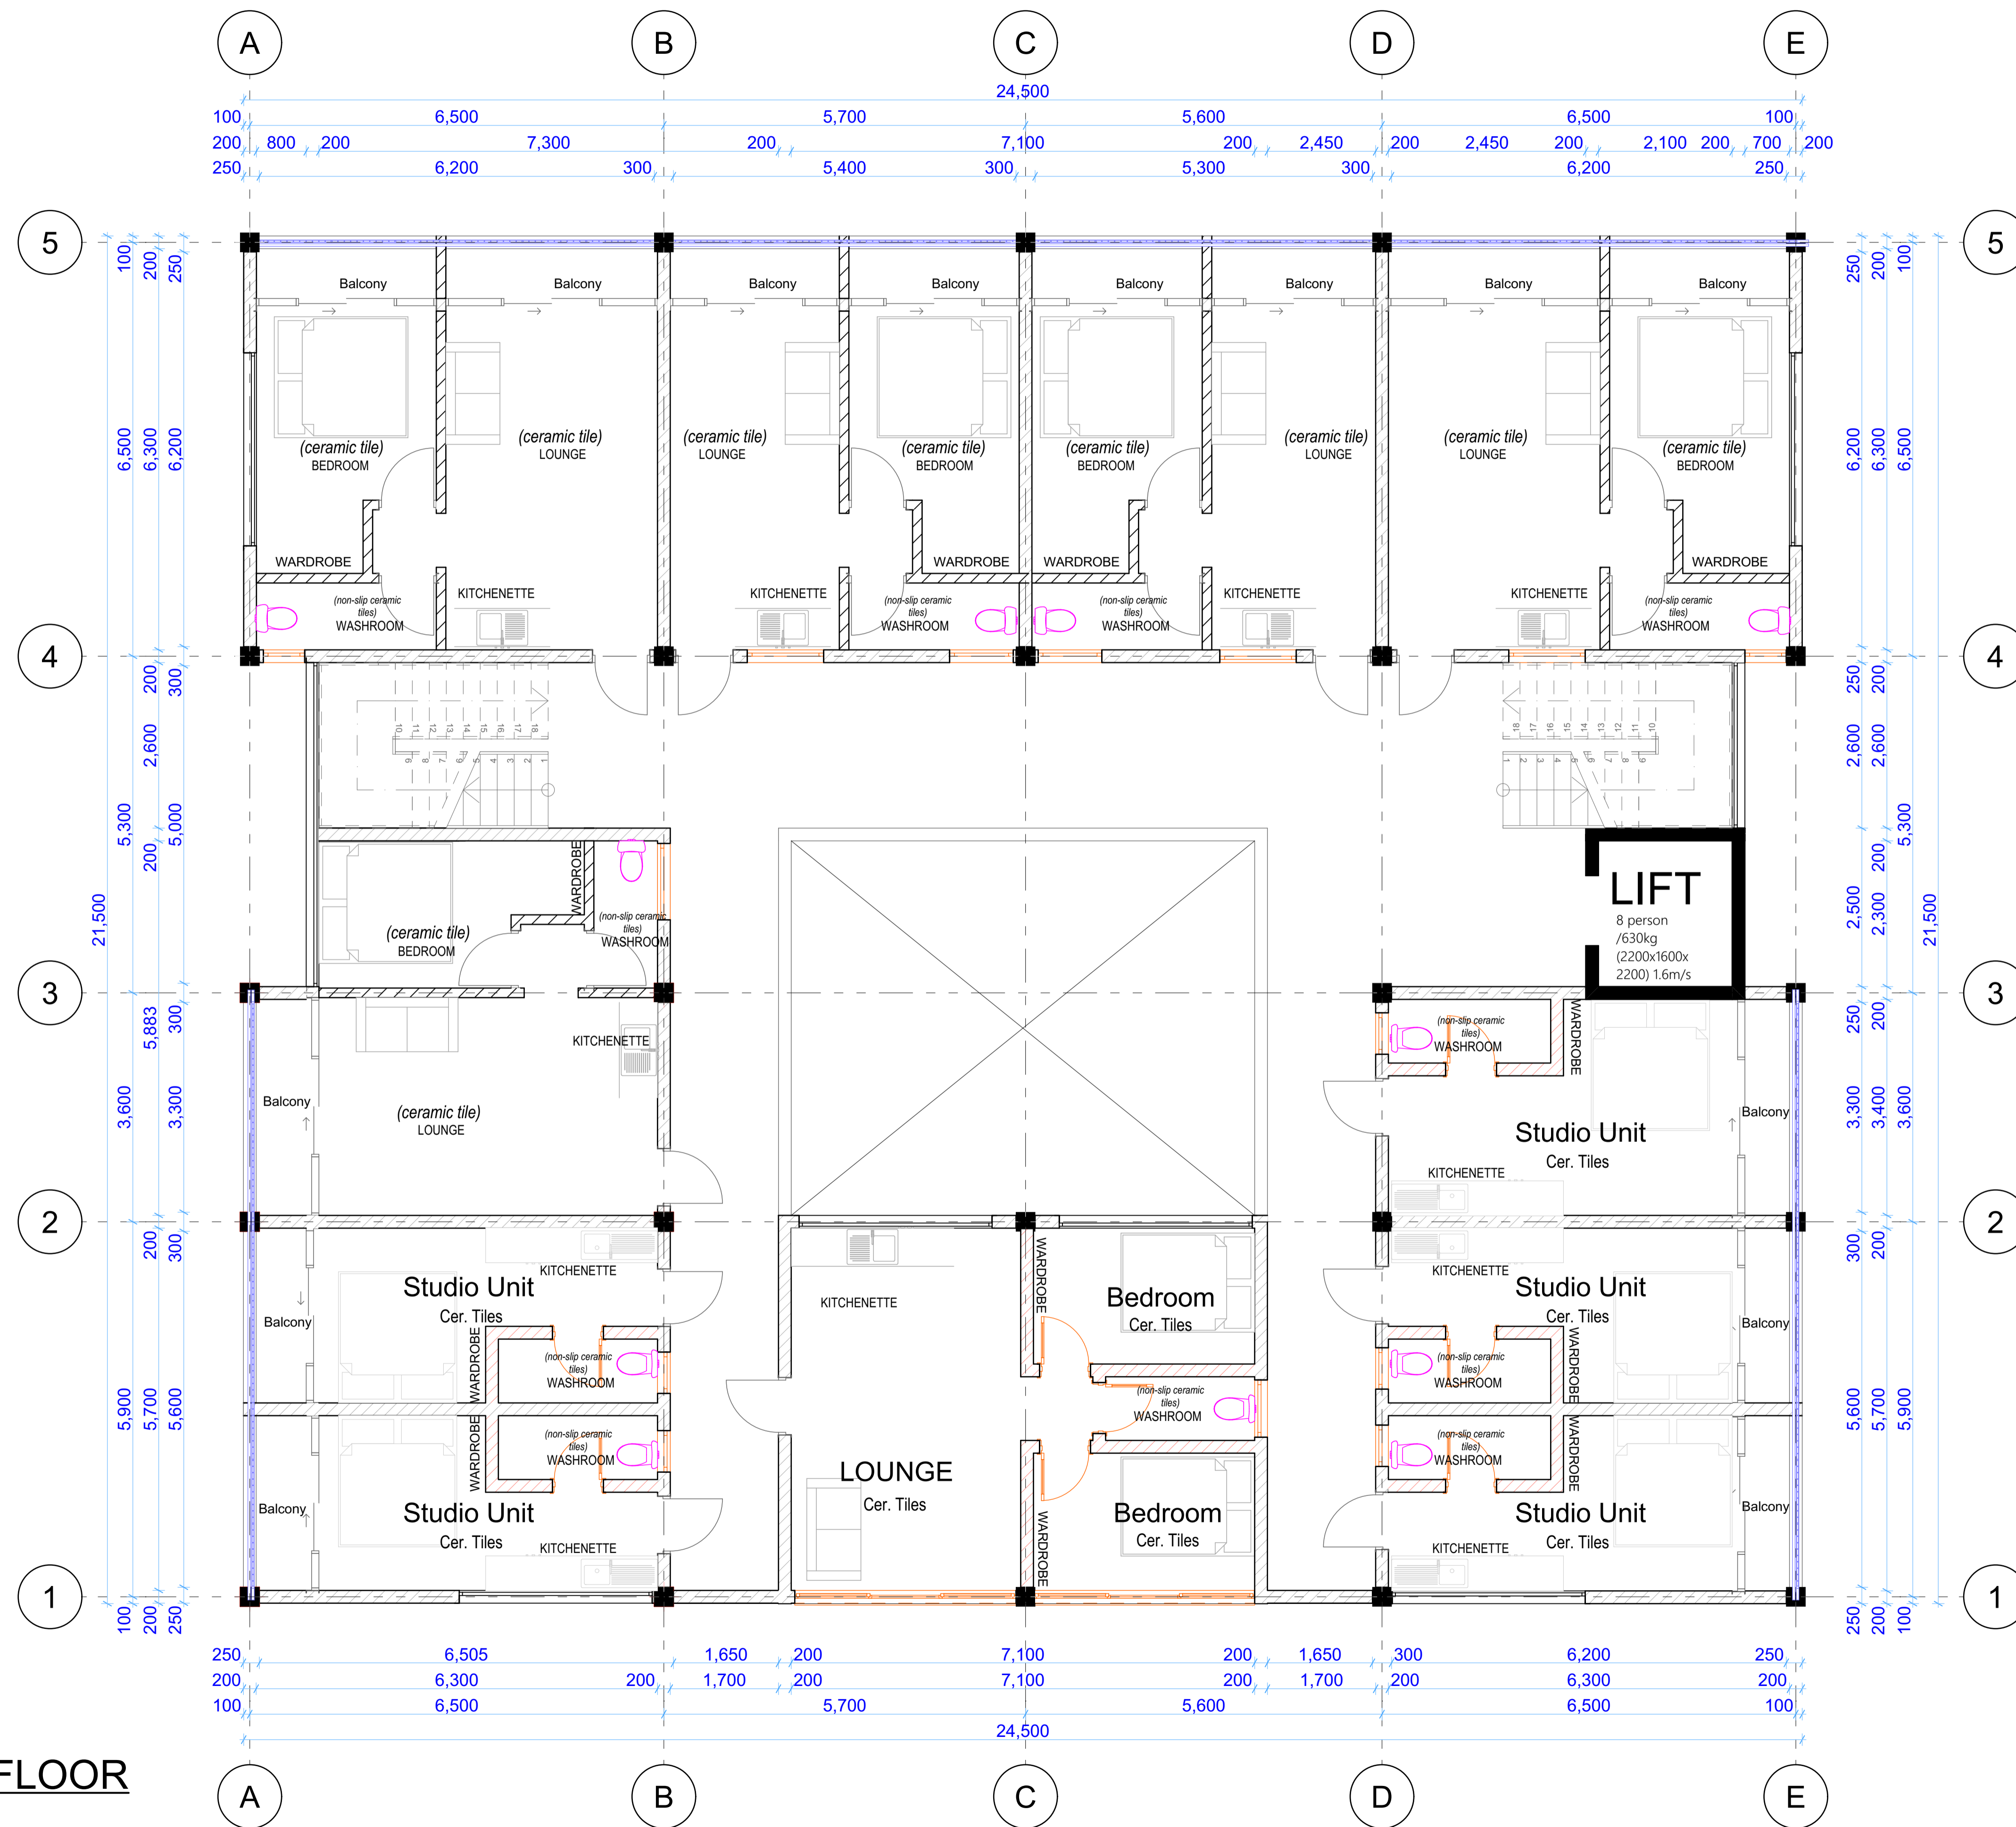


TYPICAL 2ND TO 9TH FLOOR
 SCALE 1:50

ONE BEDROOM UNIT

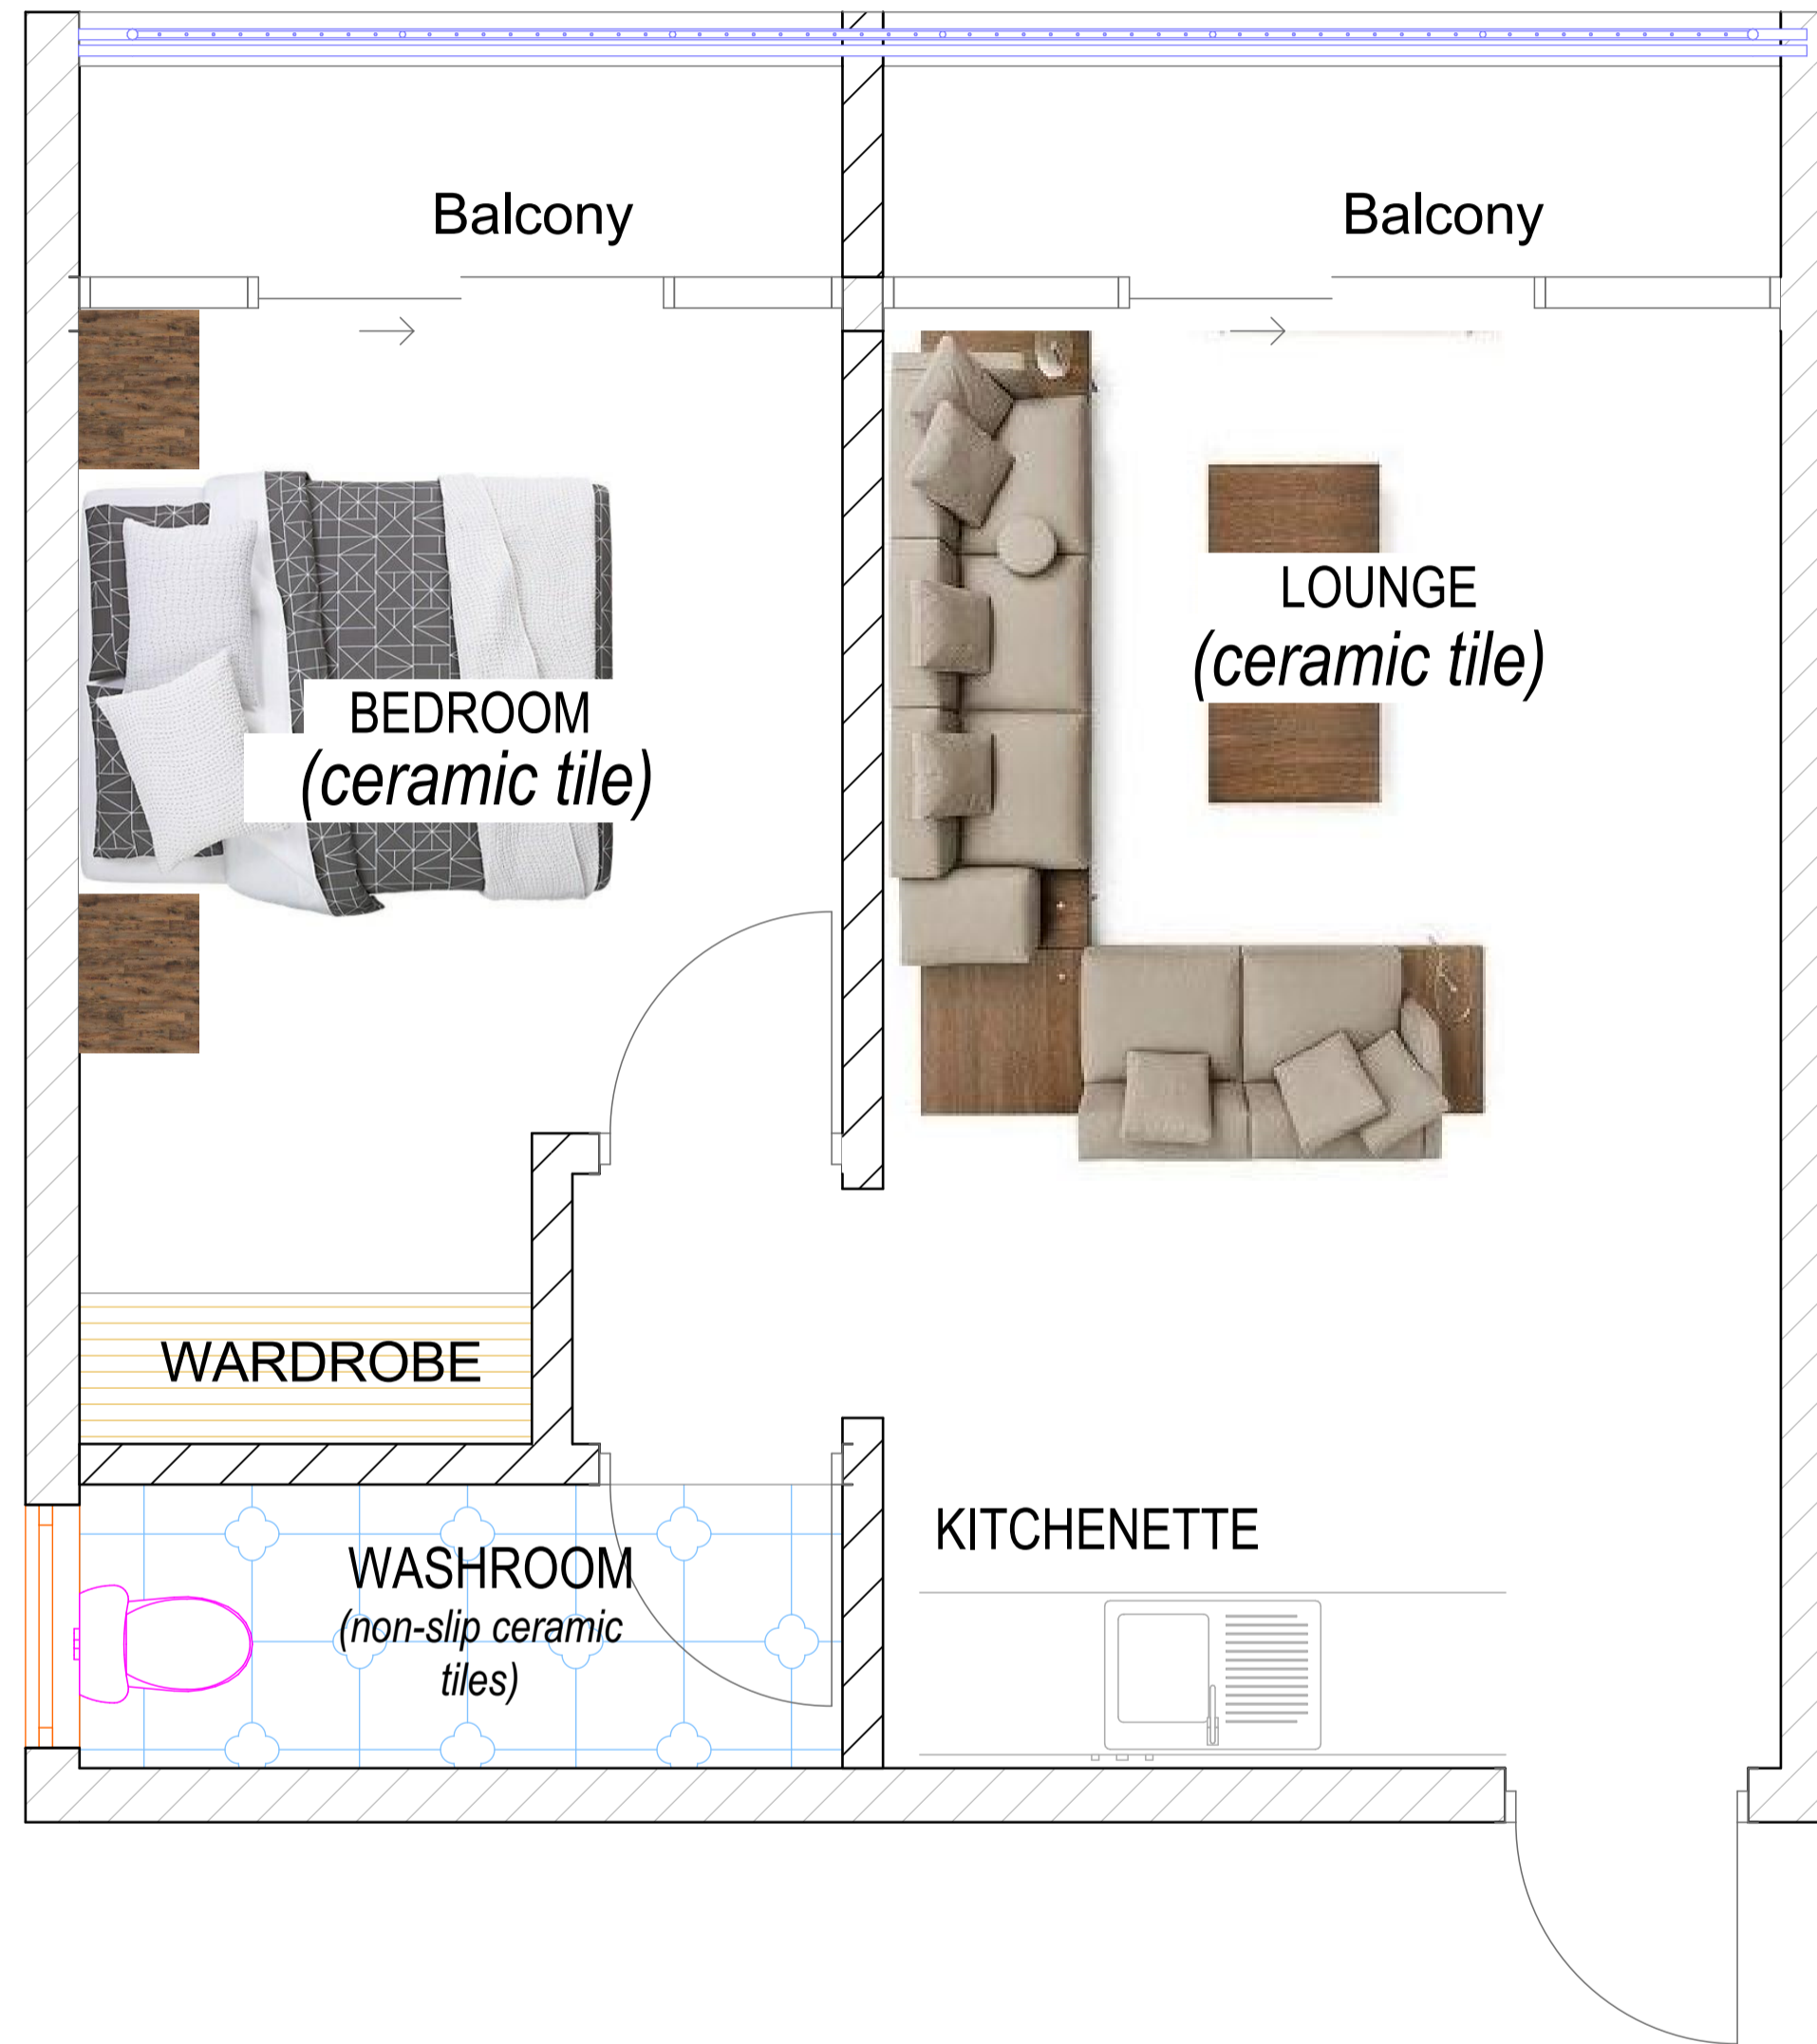

TWO BEDROOM UNIT

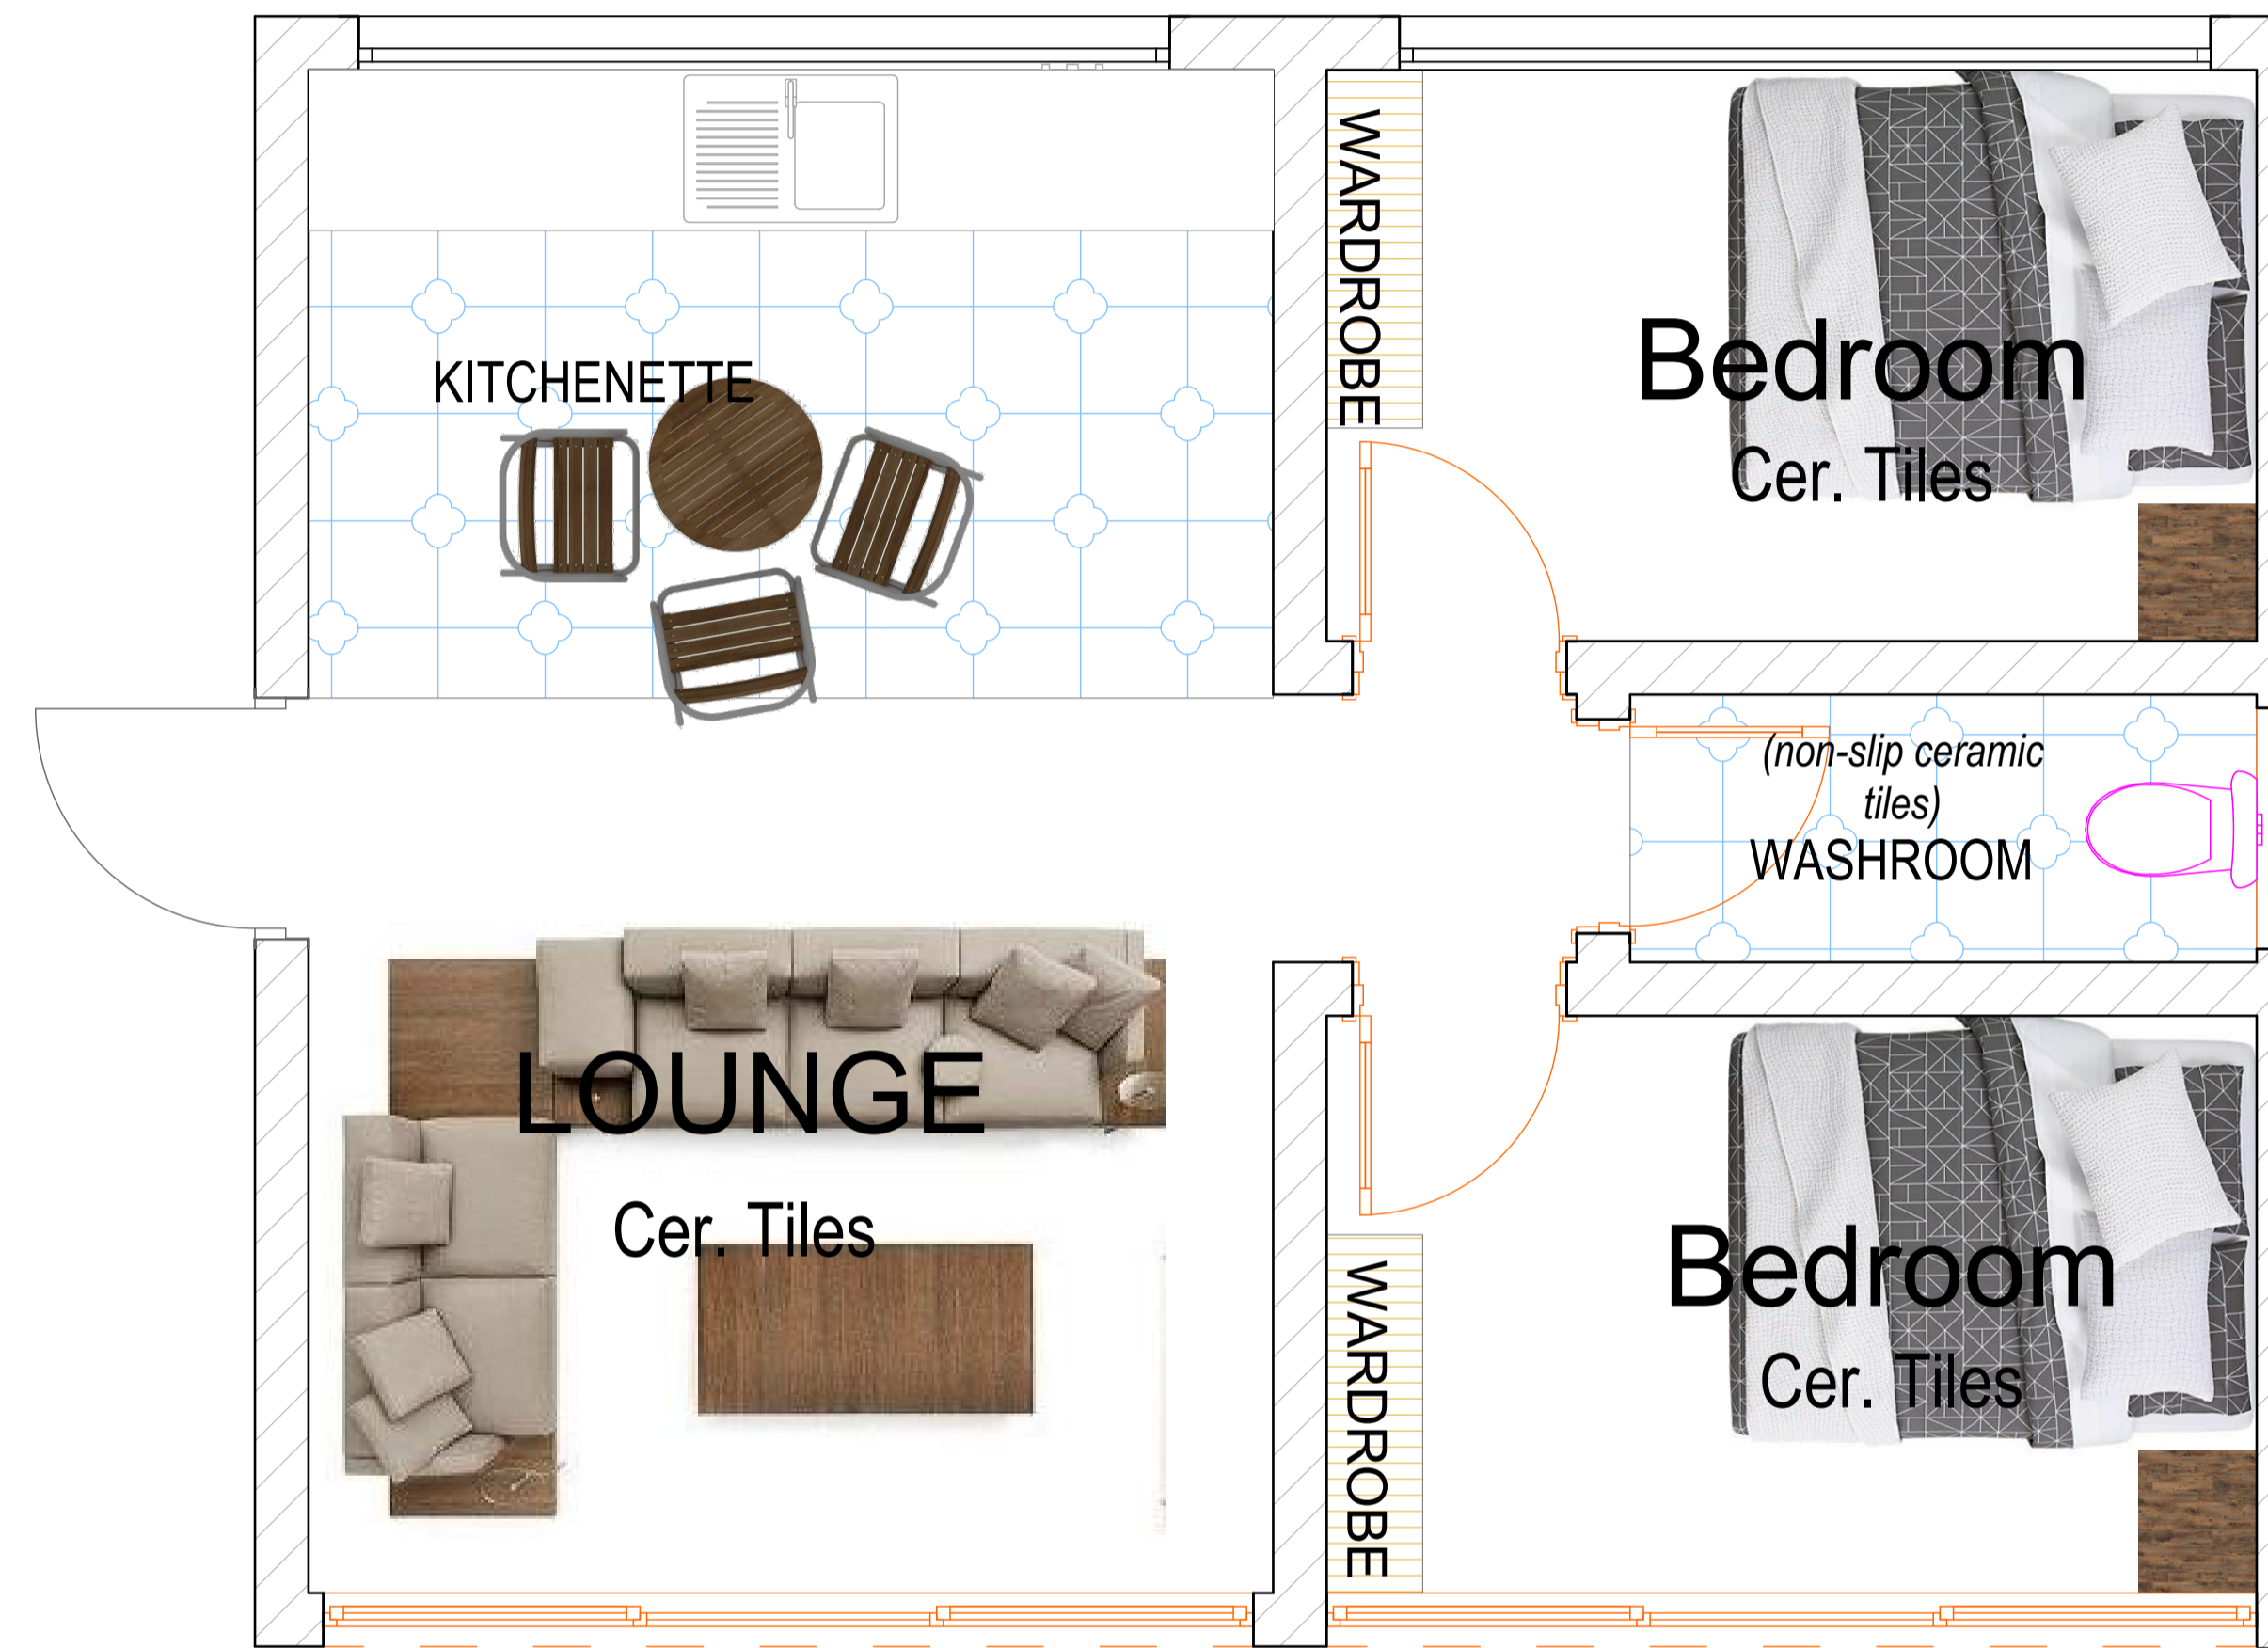

STUDIO UNIT



STANDARD UNIT TYPES

SCALE 1:50

FRONT VIEW



BACK VIEW



FRONT VIEW



SIDE VIEW

